



ABB Sp. z o.o.
ul. Starowińska 13a
31-038 Krakow

Project description : Laboratorium AGH

Project number :

Performer : ABB sp. z o. o.

Project name : Laboratorium AGH

			Date	2015-02-26	Laboratorium AGH		ABB sp. z o. o. Starowislna 13a 31-038 Krakow	Main Page: SZN	Electrical diagrams	= AGH	Page no. 2	
			Edit	R.Zbien						+ SZN		Pages 37
Change	Date	Name	Appr	W.Kolomyjski								

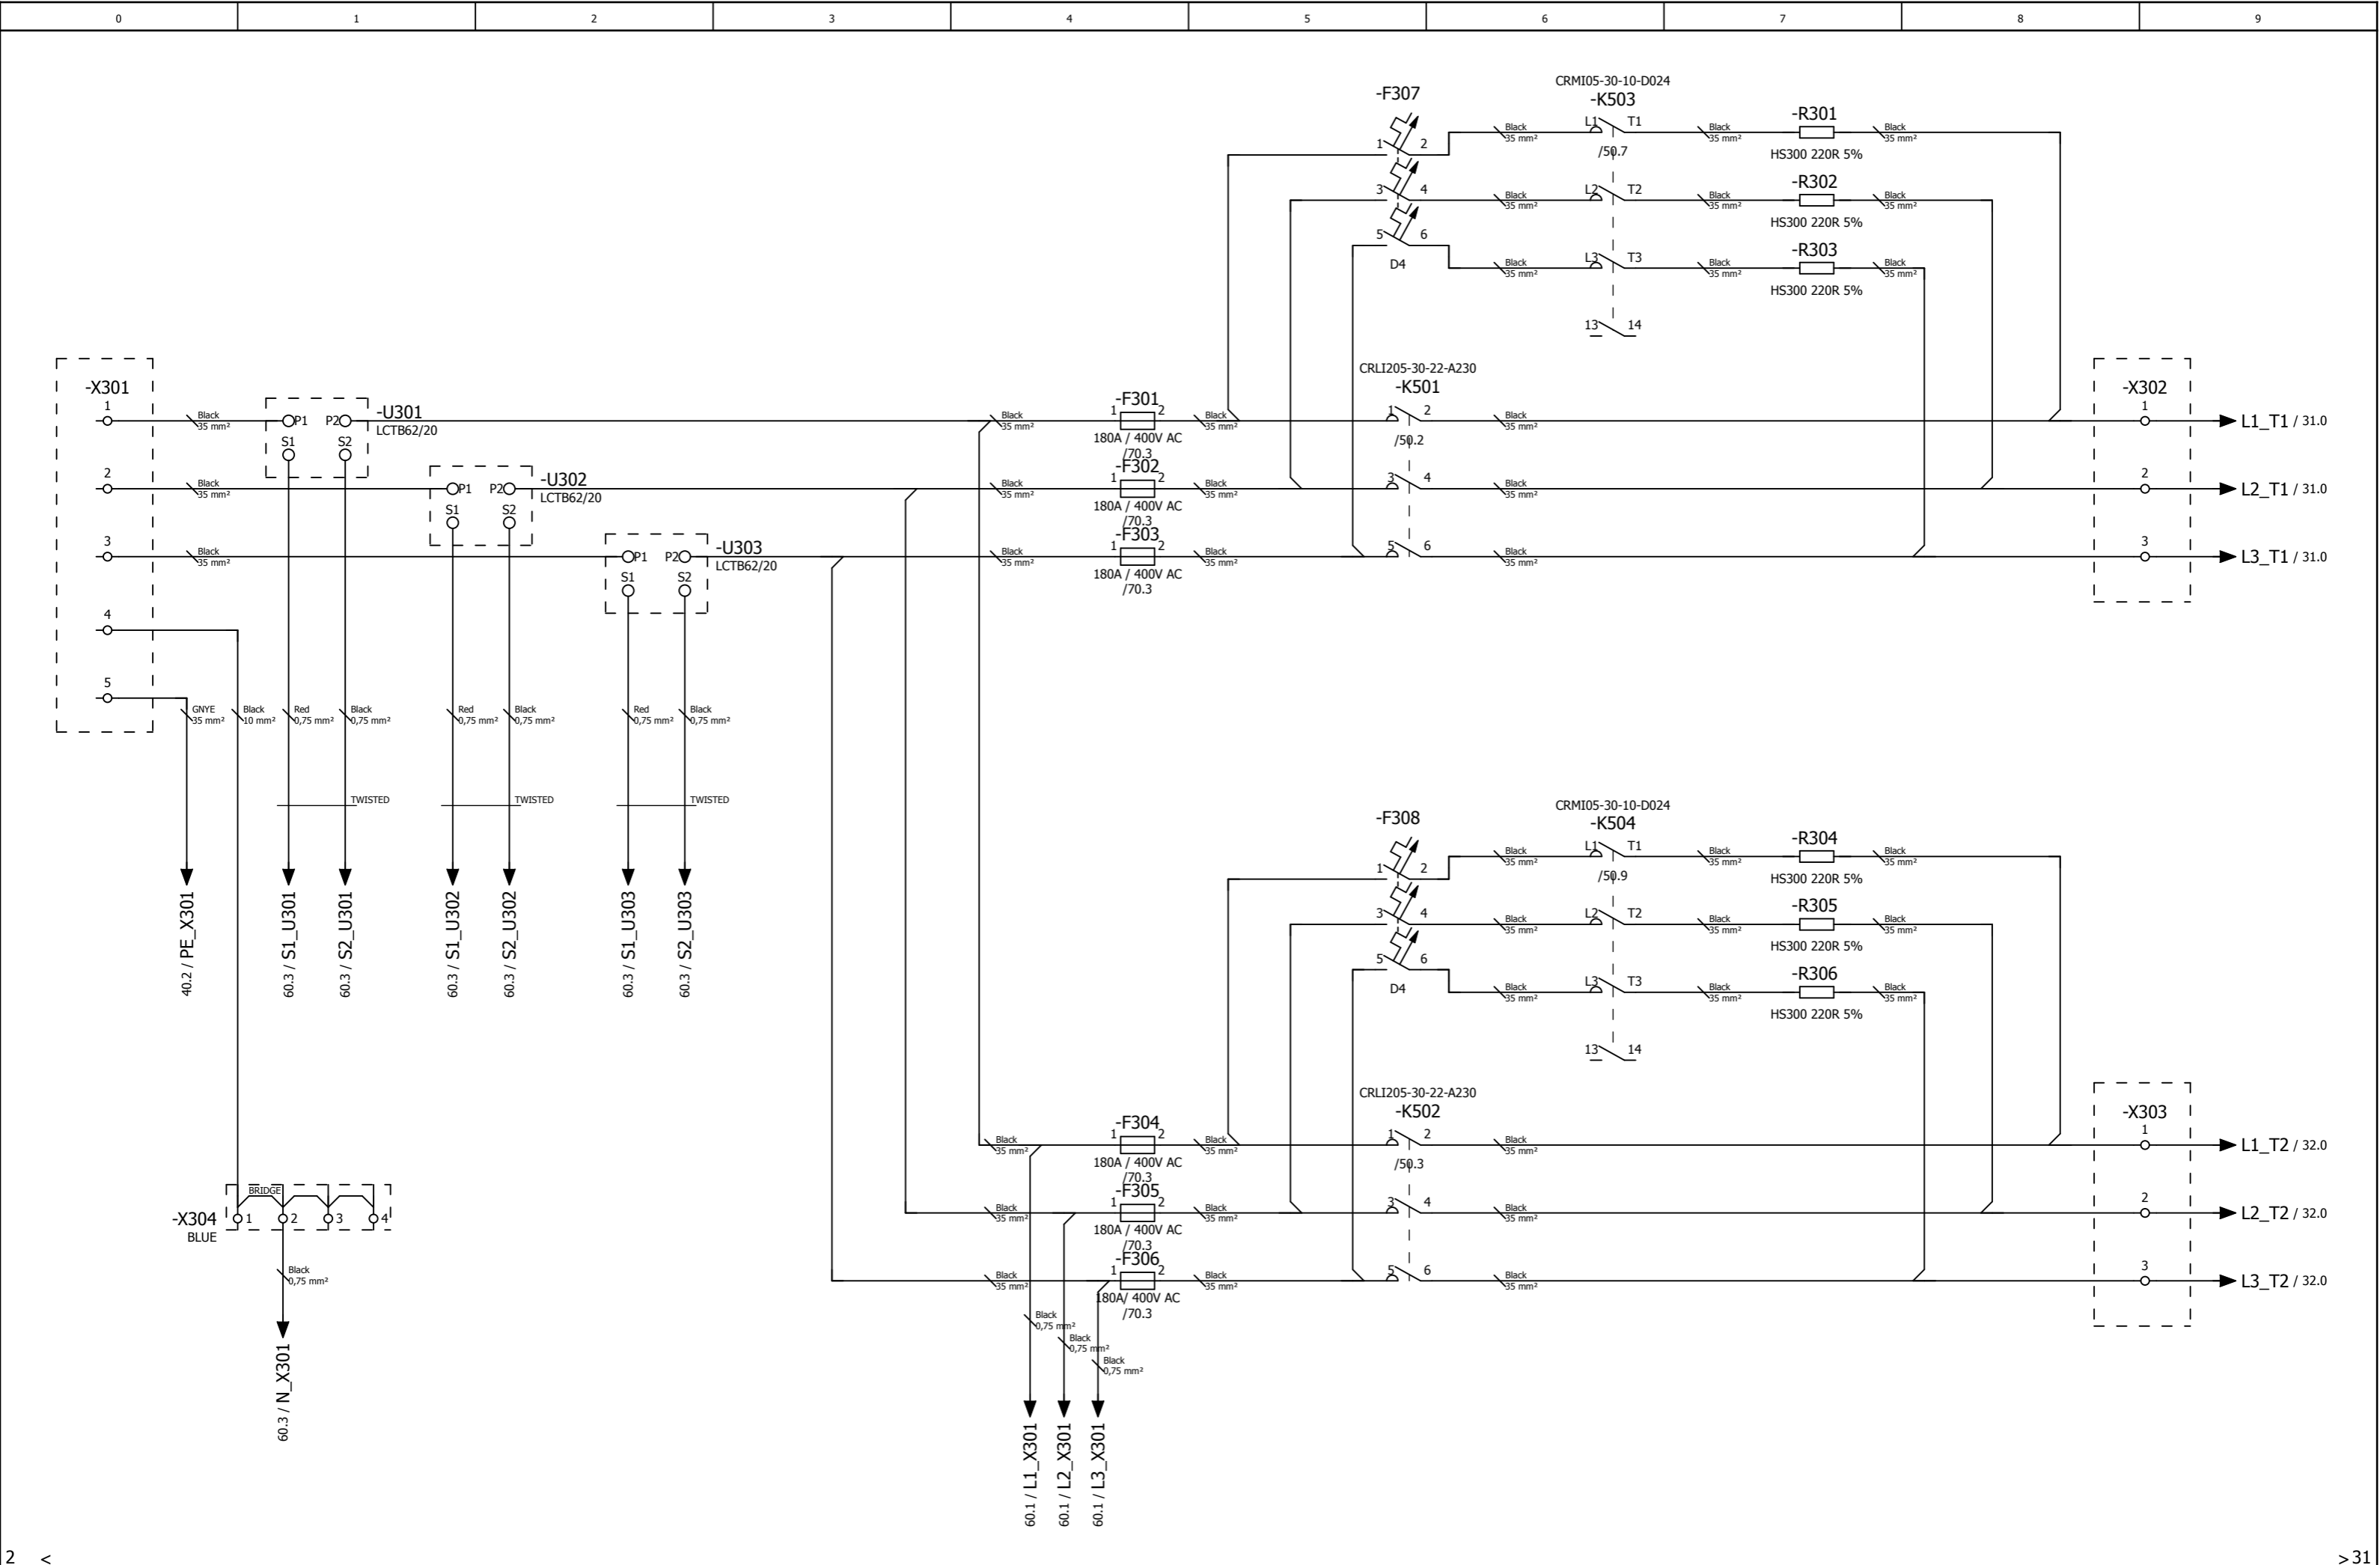


ABB SP. Z O. O. RESERVES ALL RIGHTS IN THIS DOCUMENT AND IN THE INFORMATION CONTAINED THEREIN. REPRODUCTION, USE OR DISCLOSURE TO THIRD PARTIES WITHOUT EXPRESS AUTHORITY IS STRICTLY FORBIDDEN.

				Laboratorium AGH			ABB sp. z o. o. Starowislna 13a 31-038 Krakow		Main circuit of SZN		Electrical diagrams		= AGH	
											+ SZN			
Change	Date	Name	Appr	W.Kolomyjski						Doc. no.		Page no. 30		
												Pages 37		

INTERNAL EXTERNAL

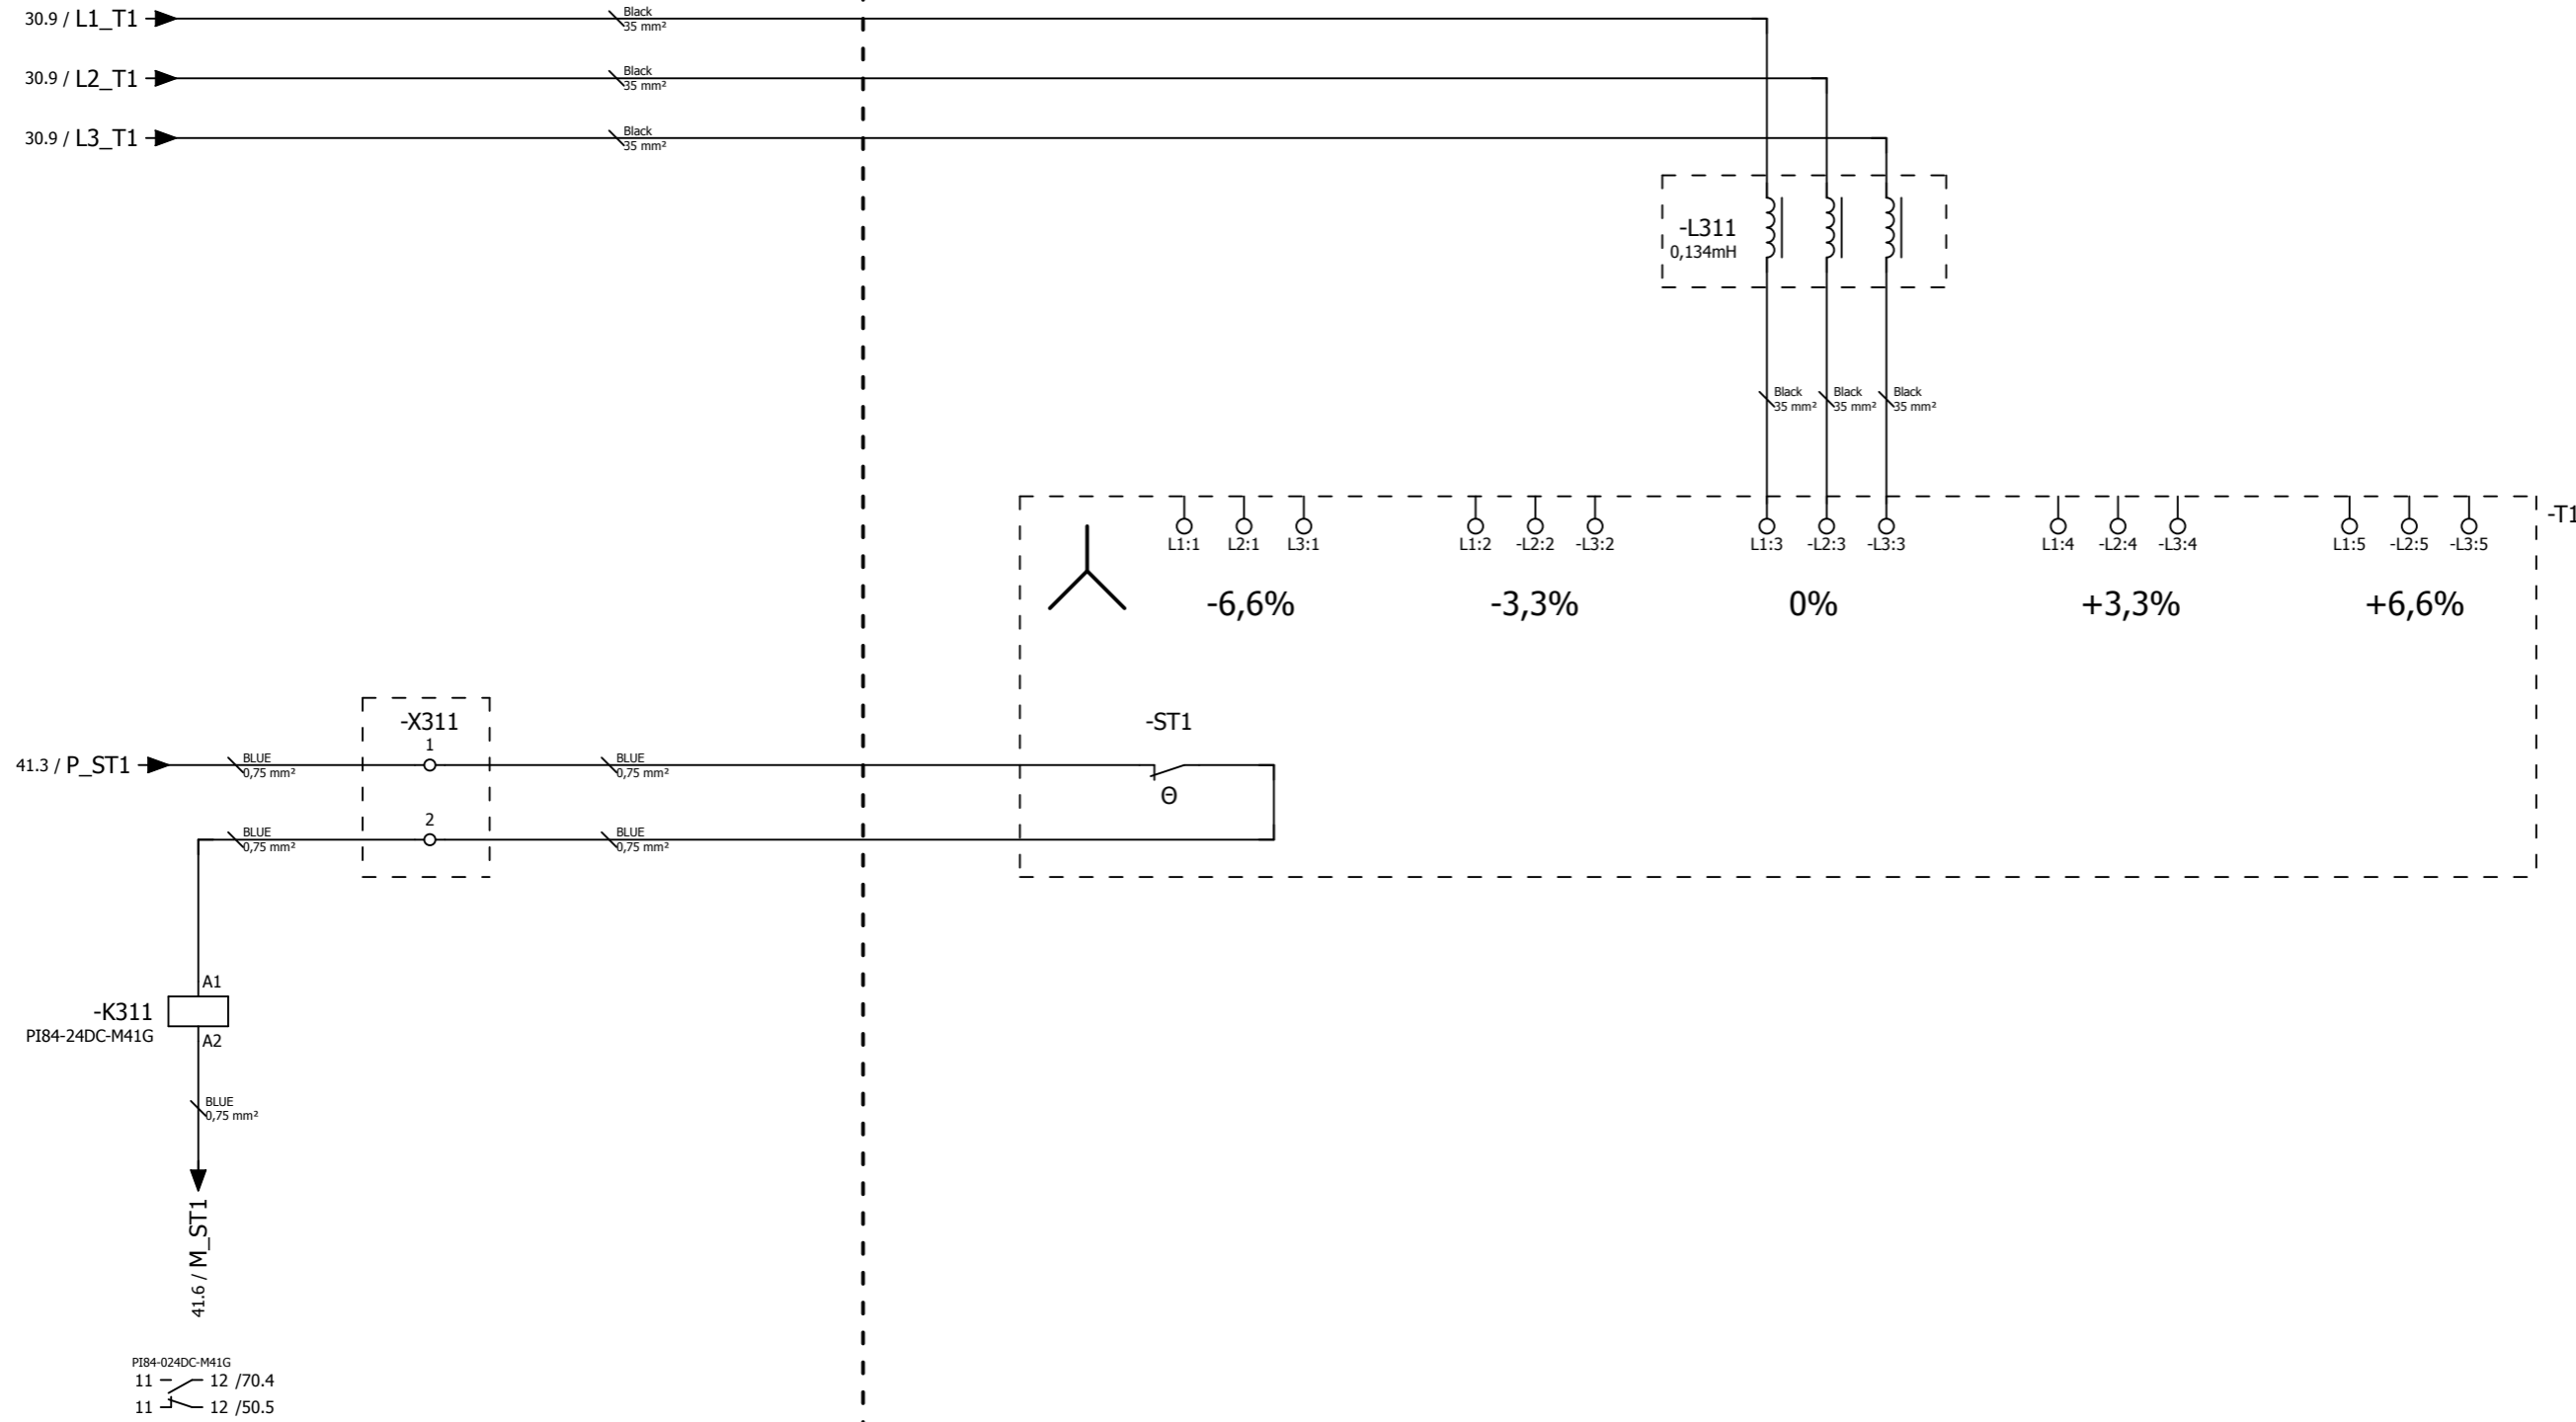


ABB SP. Z O. O. RESERVES ALL RIGHTS IN THIS DOCUMENT AND IN THE INFORMATION CONTAINED THEREIN. REPRODUCTION, USE OR DISCLOSURE TO THIRD PARTIES WITHOUT EXPRESS AUTHORITY IS STRICTLY FORBIDDEN.

			Date	2015-06-18	Laboratorium AGH		ABB sp. z o. o. Starowislna 13a 31-038 Krakow	Main circuit of T1		Electrical diagrams		= AGH		
			Edit	R.Zbien										+ SZN
			Check	M.Borkowski										
Change	Date	Name	Appr	W.Kolomyjski					Doc. no.			Page no. 31		
												Pages 37		

INTERNAL EXTERNAL

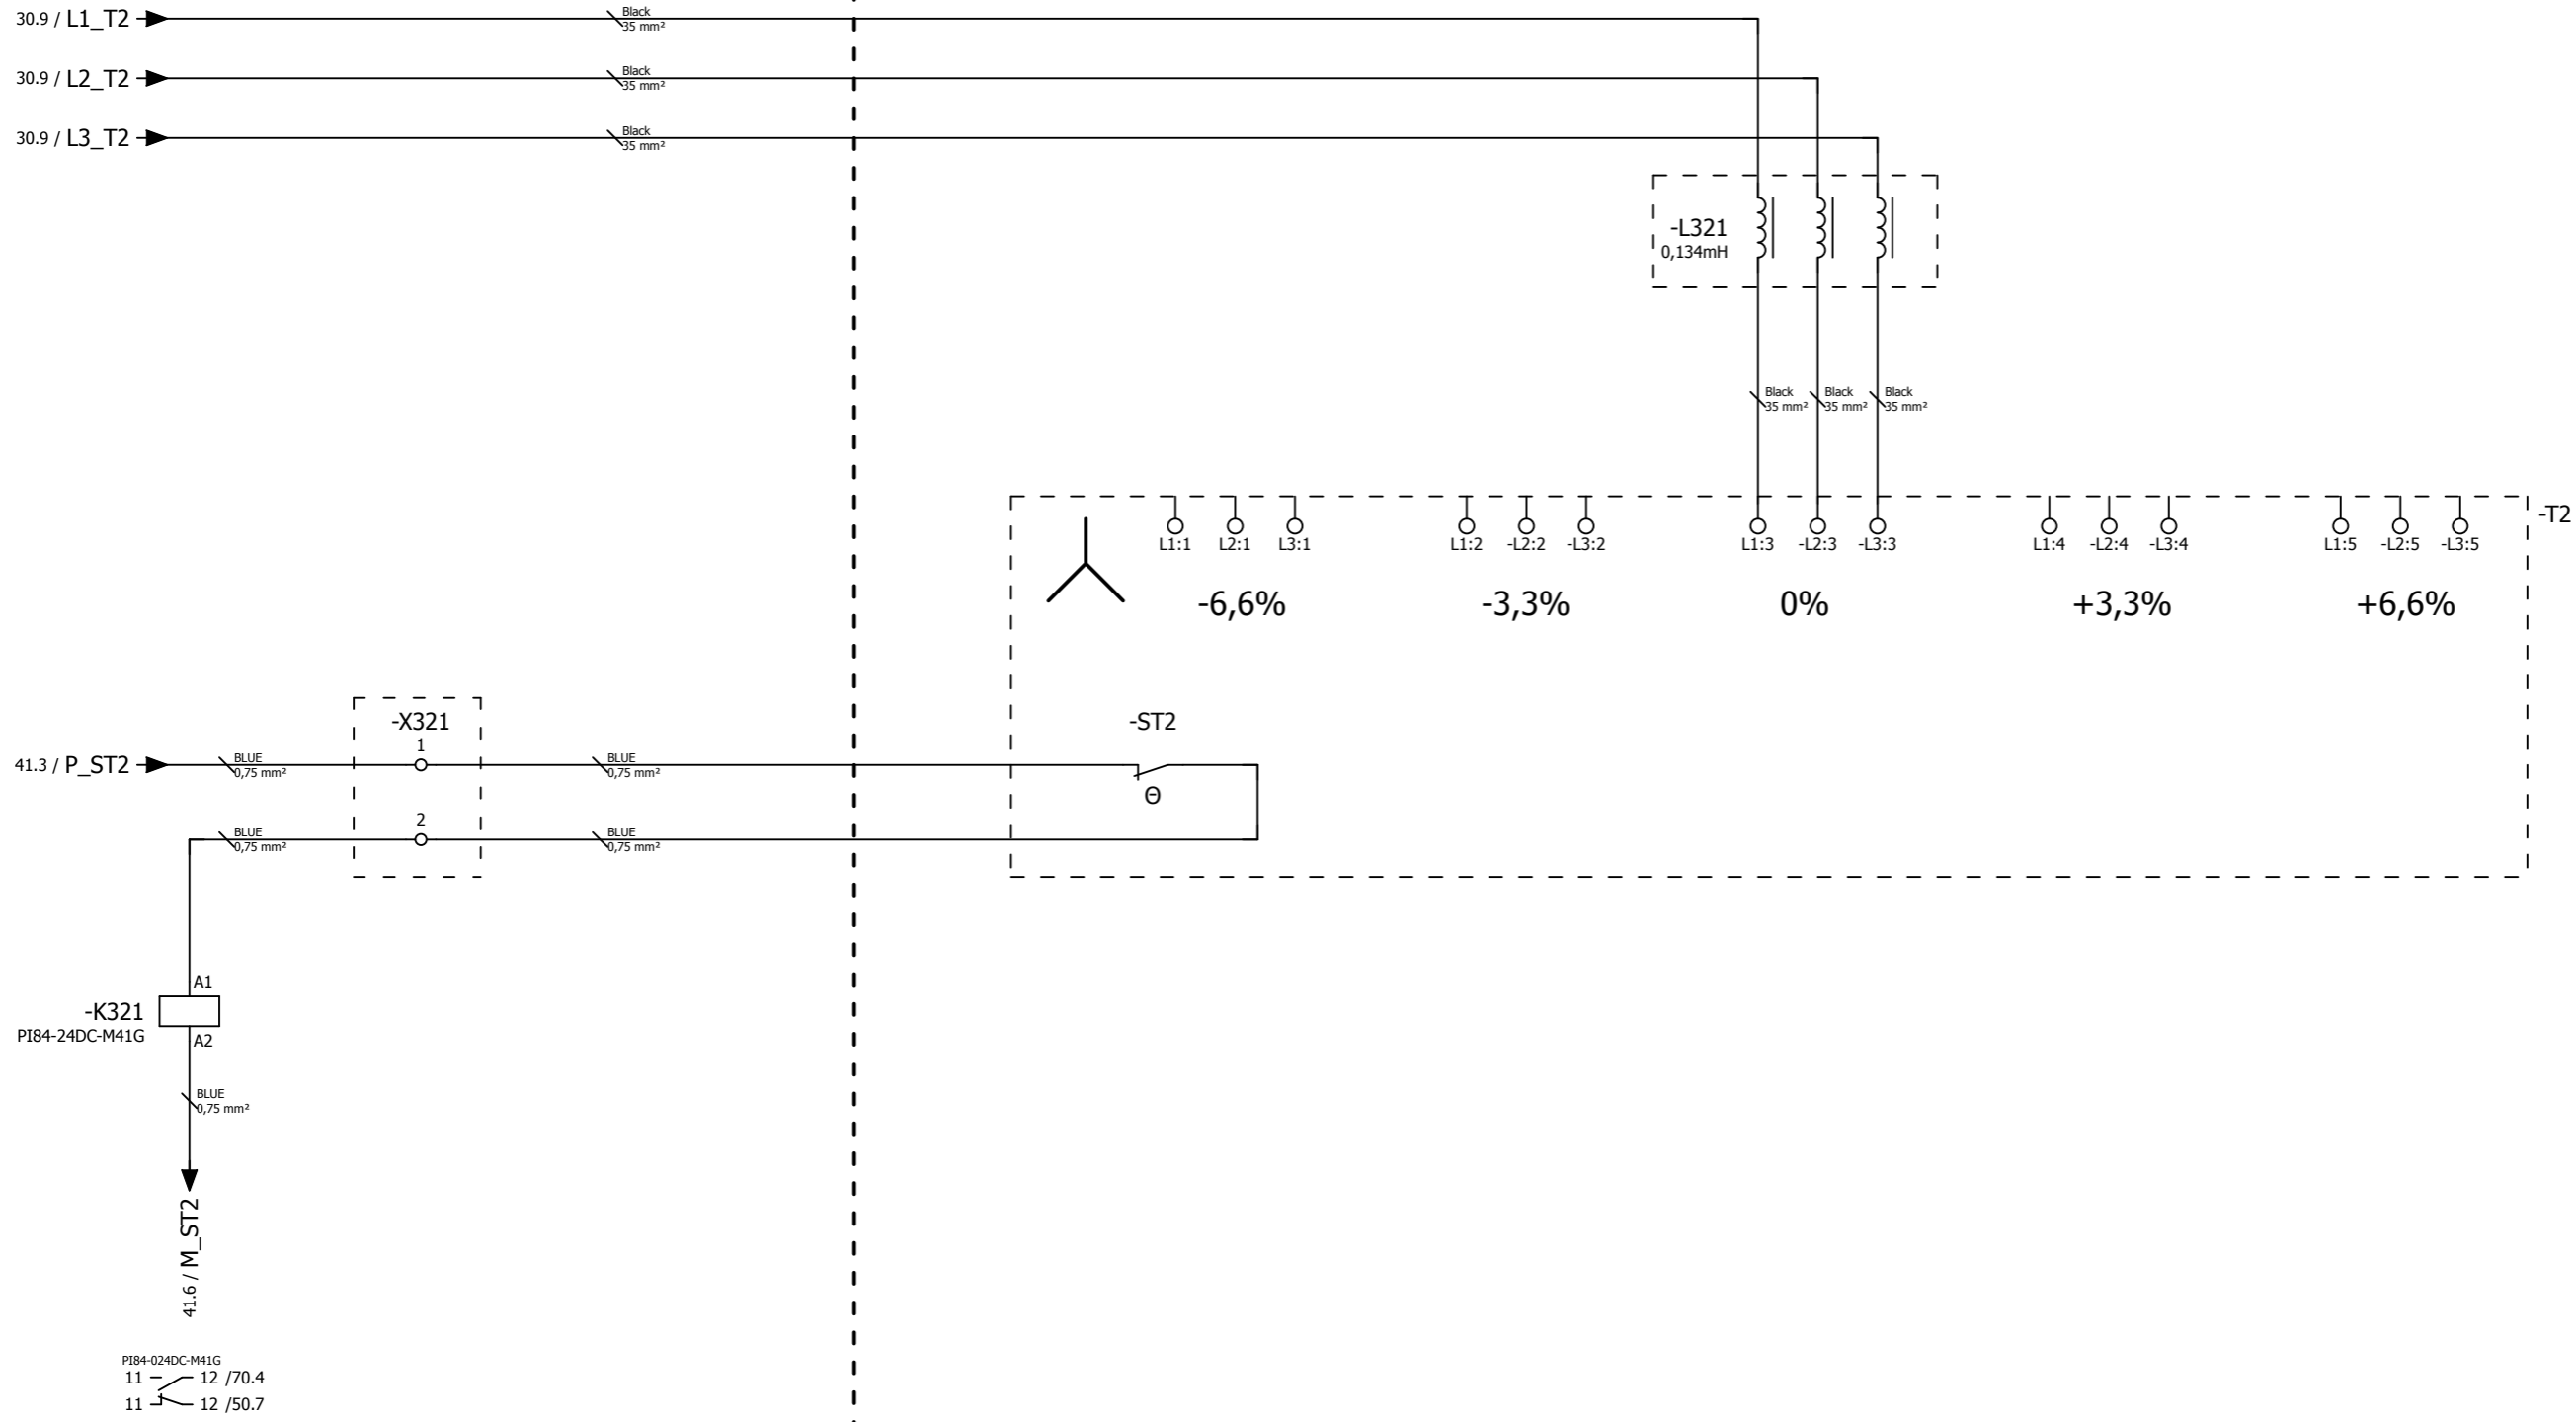


ABB SP. Z O. O. RESERVES ALL RIGHTS IN THIS DOCUMENT AND IN THE INFORMATION CONTAINED THEREIN. REPRODUCTION, USE OR DISCLOSURE TO THIRD PARTIES WITHOUT EXPRESS AUTHORITY IS STRICTLY FORBIDDEN.

			Date	2015-06-18	Laboratorium AGH		ABB sp. z o. o. Starowislna 13a 31-038 Krakow	Main circuit of T2	Electrical diagrams		= AGH
			Edit	R.Zbien					+ SZN		
			Check	M.Borkowski							
Change	Date	Name	Appr	W.Kolomyjski			Doc. no.		Page no.	32	
									Pages	37	

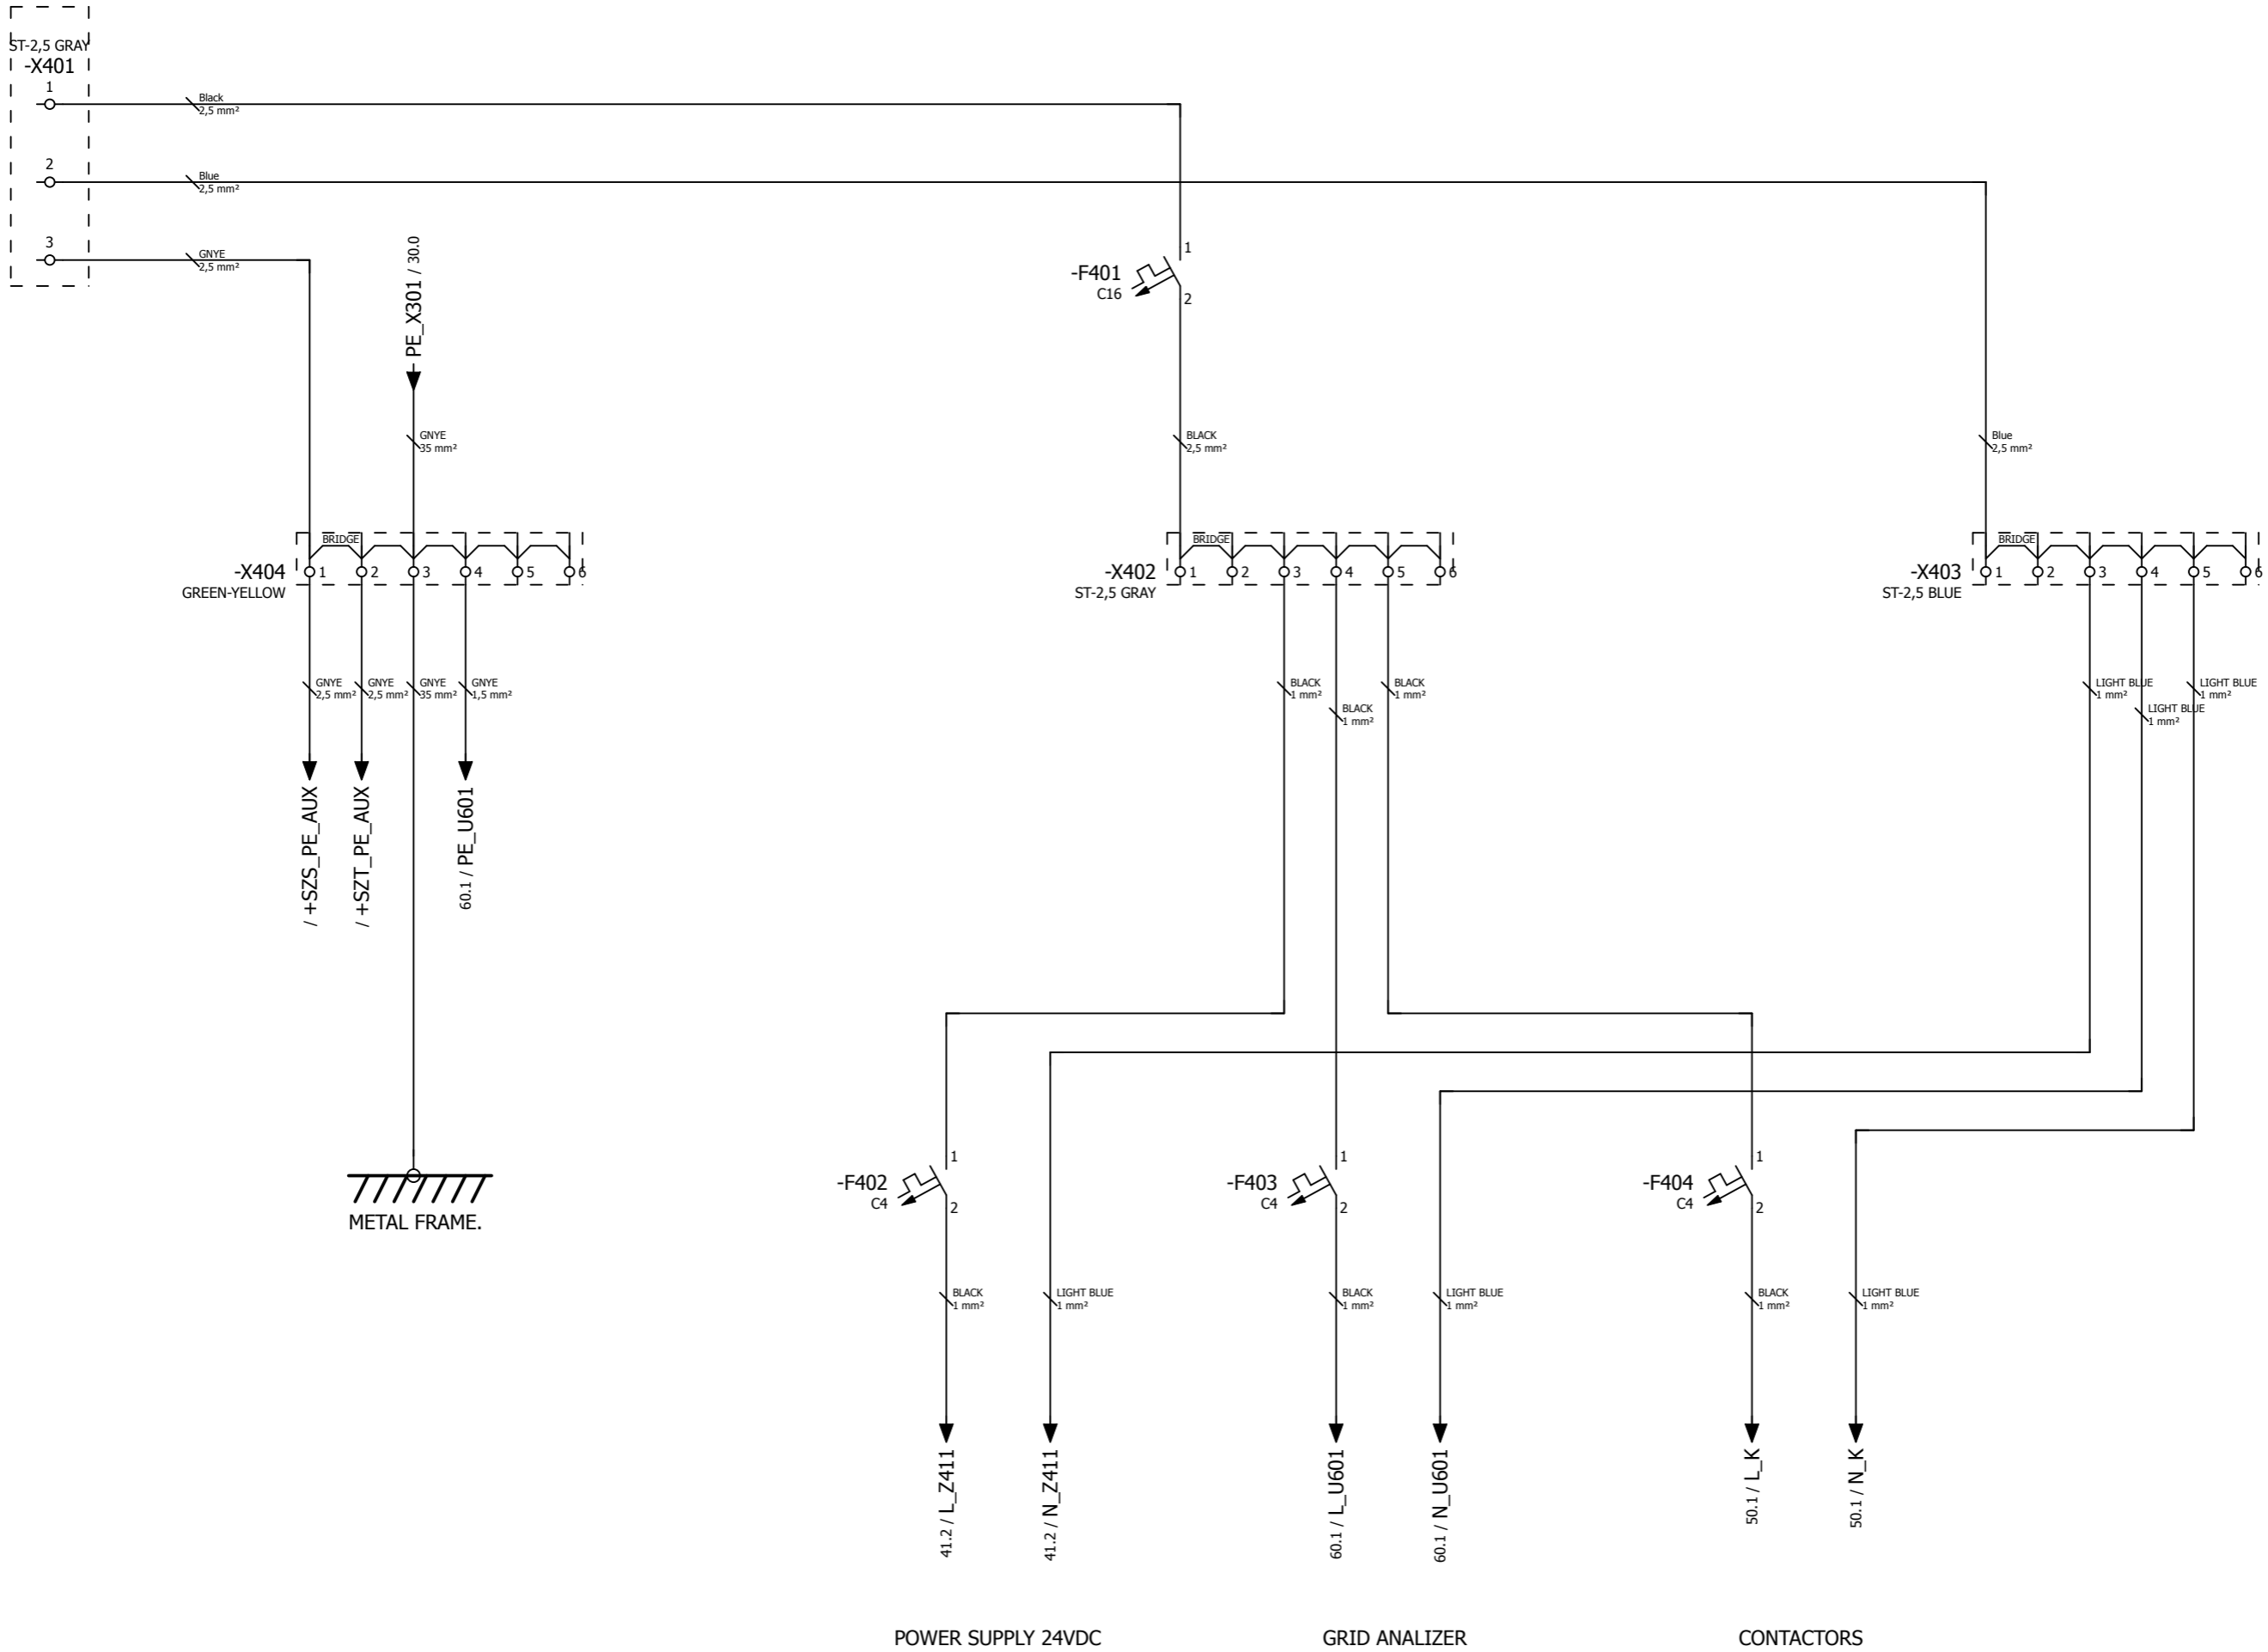


ABB SP. Z O. O. RESERVES ALL RIGHTS IN THIS DOCUMENT AND IN THE INFORMATION CONTAINED THEREIN. REPRODUCTION, USE OR DISCLOSURE TO THIRD PARTIES WITHOUT EXPRESS AUTHORITY IS STRICTLY FORBIDDEN.

				Date: 2015-06-18		ABB Laboratorium AGH		ABB sp. z o. o.		Auxiliary supply 230V		Electrical diagrams		= AGH			
				Edit: R.Zbien				Starowislna 13a						+ SZN			
				Check: M.Borkowski				31-038 Krakow						Doc. no.		Page no. 40	
Change	Date	Name	Appr	W.Kolomyjski										Pages 37			

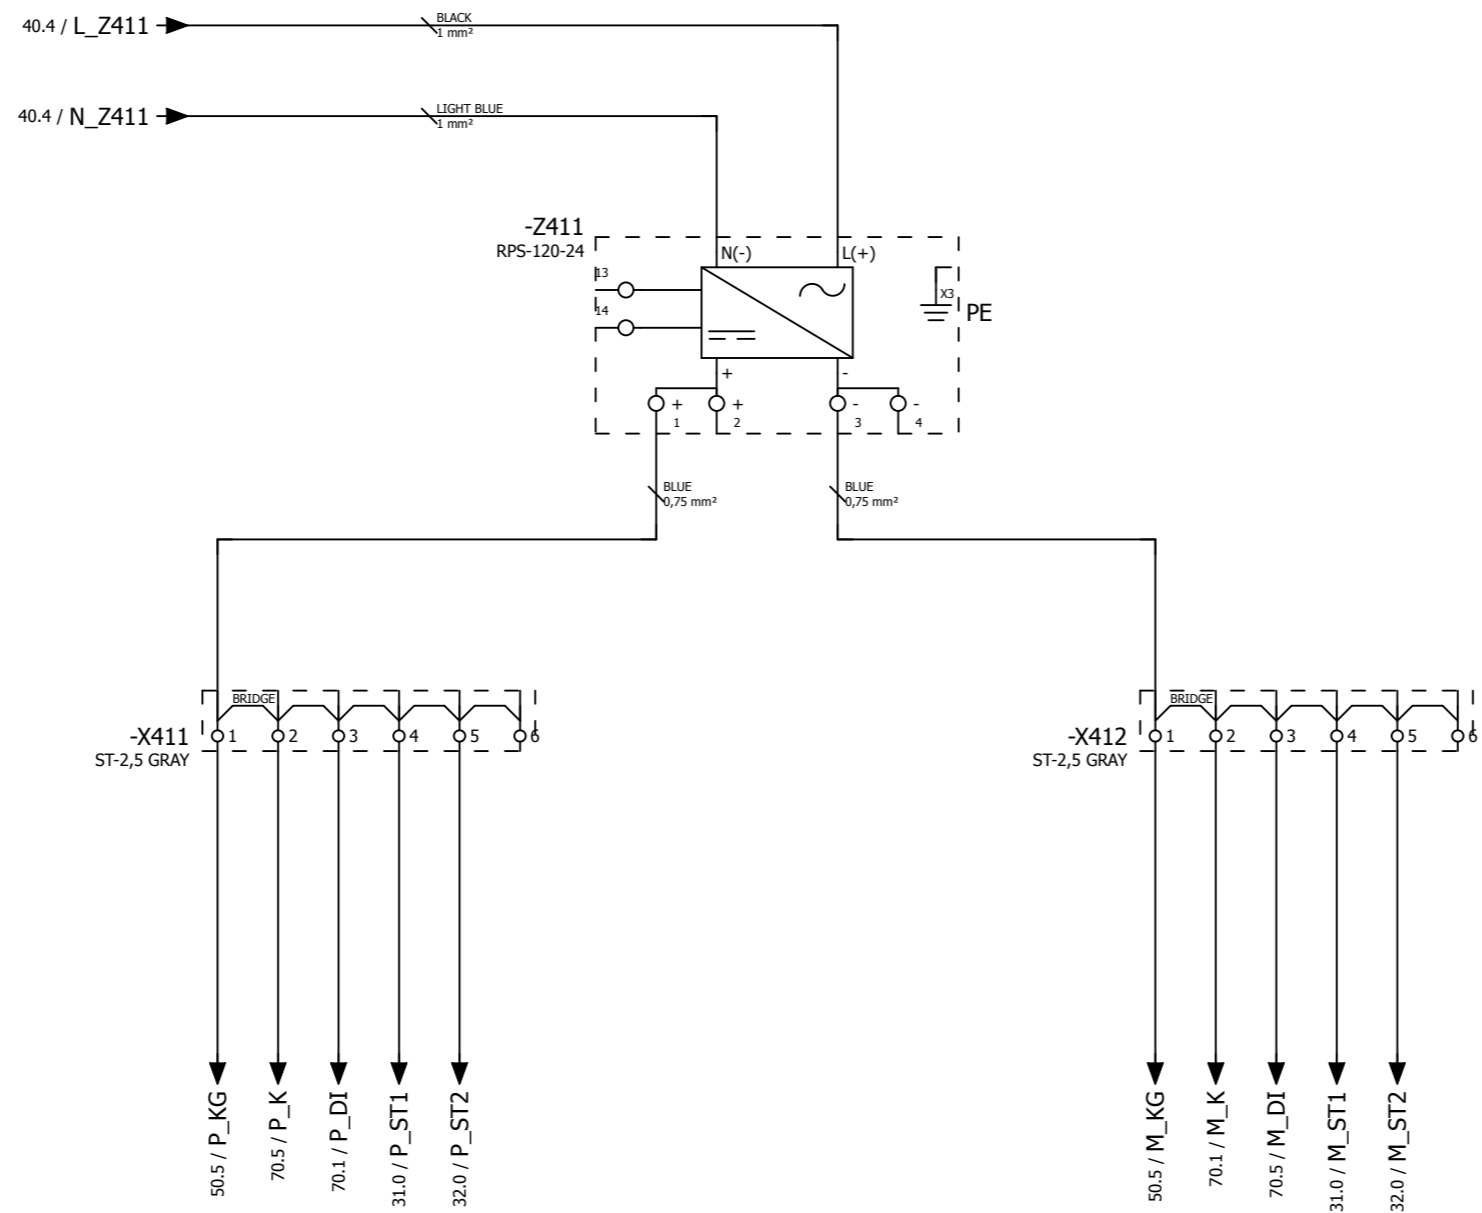


ABB SP. Z O. O. RESERVES ALL RIGHTS IN THIS DOCUMENT AND IN THE INFORMATION CONTAINED THEREIN. REPRODUCTION, USE OR DISCLOSURE TO THIRD PARTIES WITHOUT EXPRESS AUTHORITY IS STRICTLY FORBIDDEN.

				Date 2015-06-18		Laboratorium AGH		ABB sp. z o. o. Starowislna 13a 31-038 Krakow	Auxiliary supply 24V	Electrical diagrams		= AGH		
				Edit R.Zbien										+ SZN
				Check M.Borkowski										
Change	Date	Name	Appr	W.Kolomyjski						Doc. no.		Page no. 41		
											Pages 37			

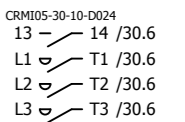
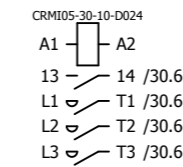
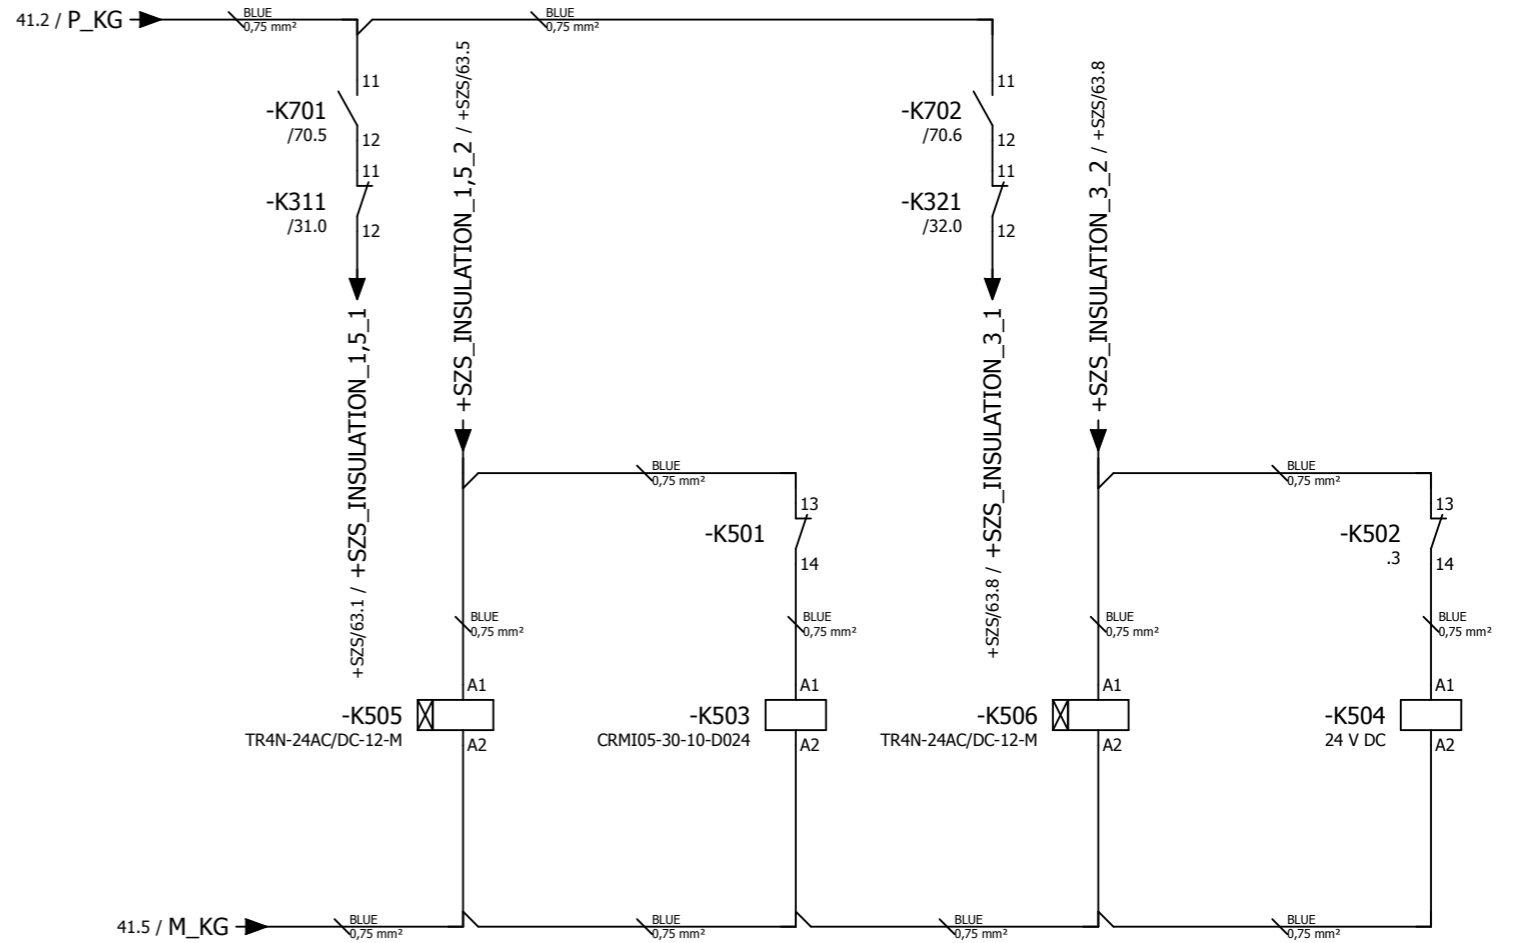
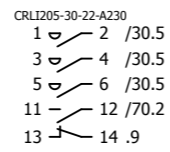
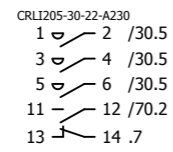
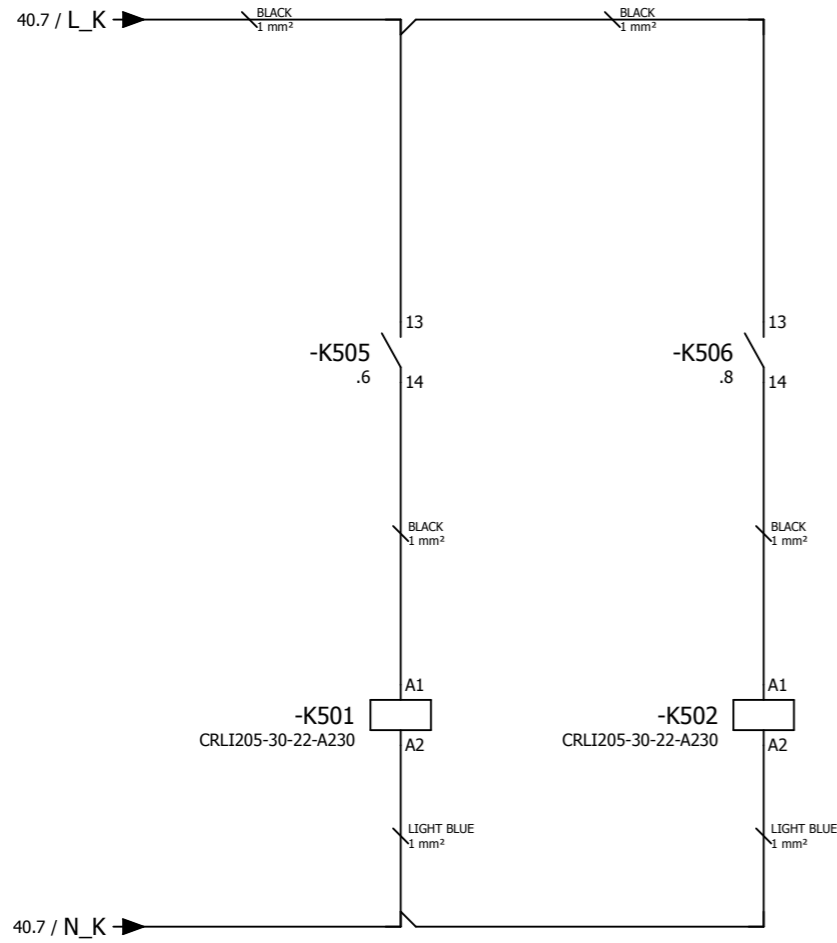


ABB SP. Z O. O. RESERVES ALL RIGHTS IN THIS DOCUMENT AND IN THE INFORMATION CONTAINED THEREIN. REPRODUCTION, USE OR DISCLOSURE TO THIRD PARTIES WITHOUT EXPRESS AUTHORITY IS STRICTLY FORBIDDEN.

			Date	2015-06-18	Laboratorium AGH		ABB sp. z o. o. Starowislna 13a 31-038 Krakow	Conntactors	Electrical diagrams	= AGH		
			Edit	R.Zbien						+ SZN		
			Check	M.Borkowski								
Change	Date	Name	Appr	W.Kolomyjski					Doc. no.		Page no.	50
										Pages	37	

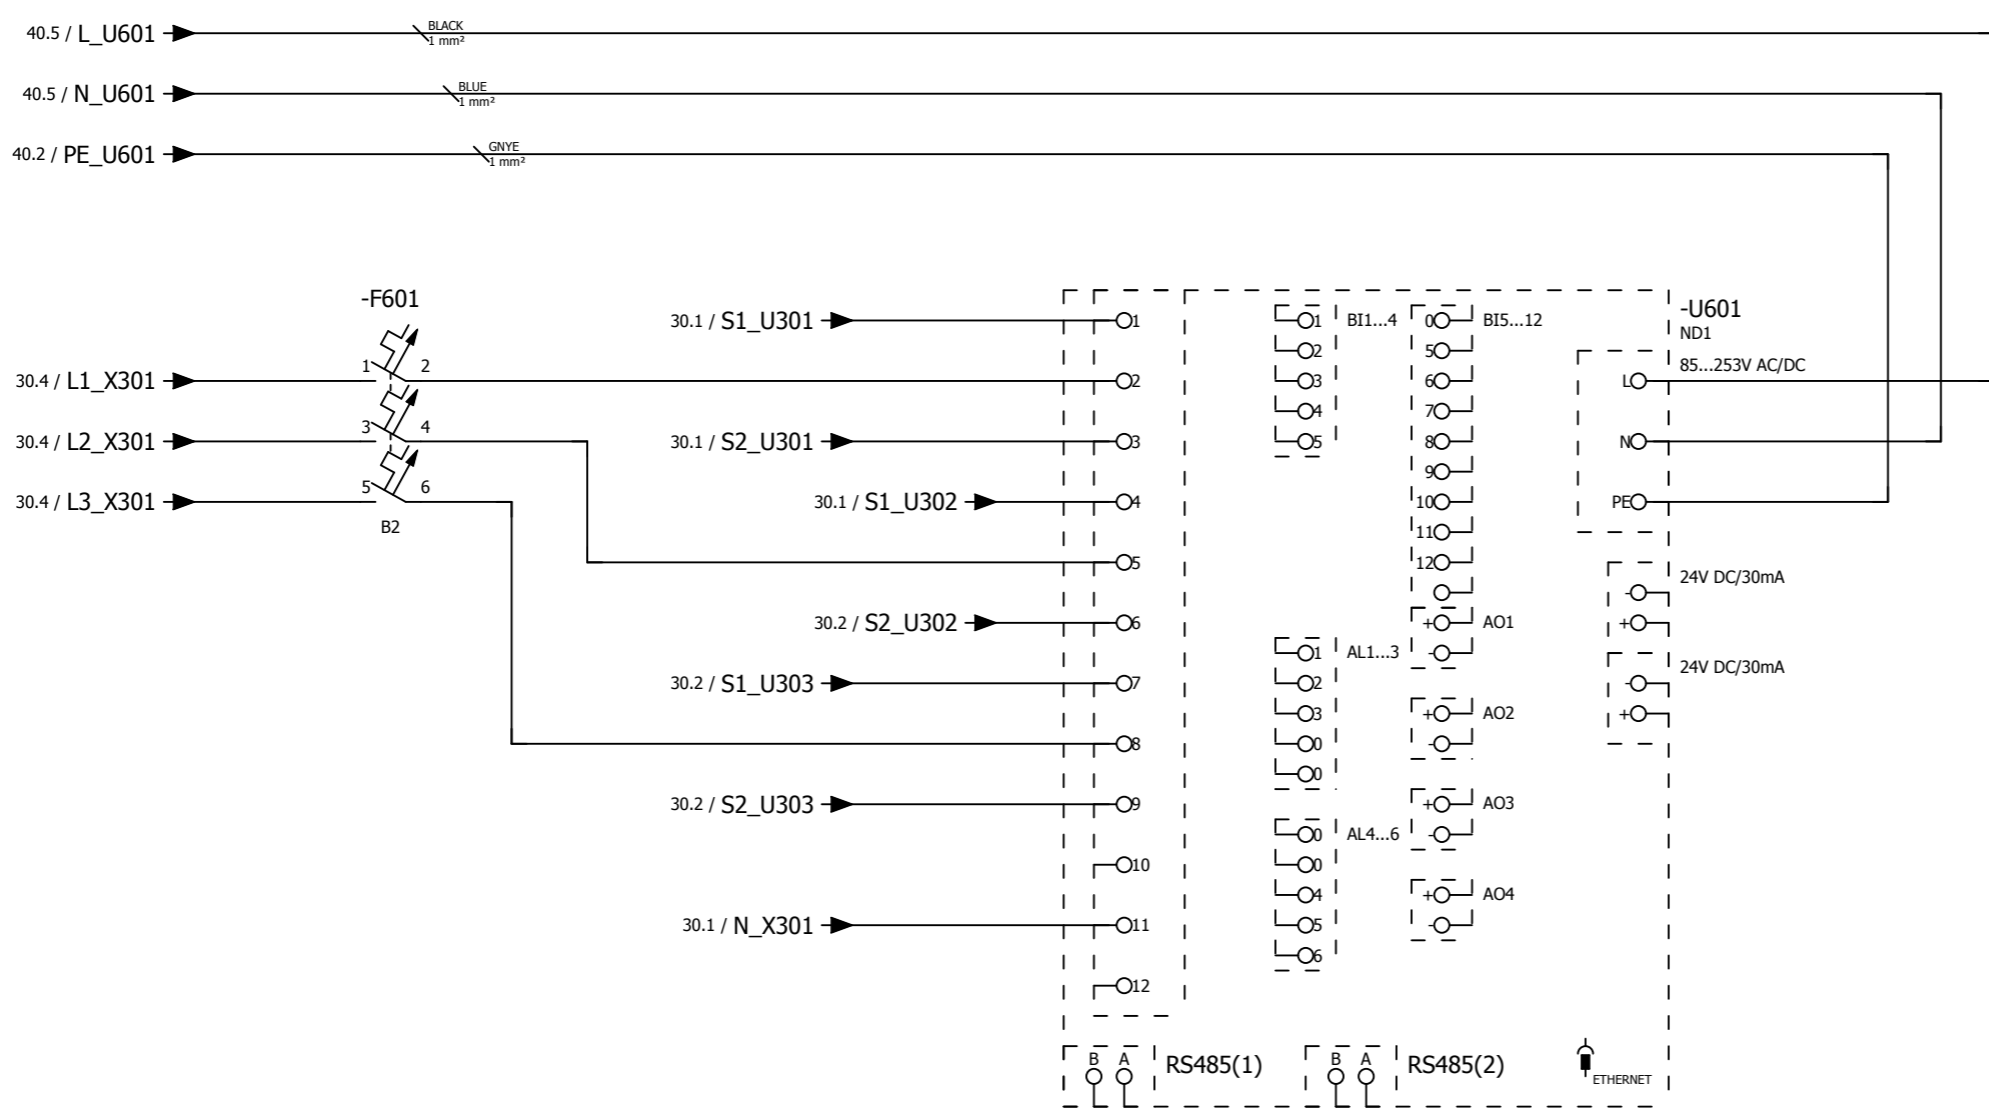


ABB SP. Z O. O. RESERVES ALL RIGHTS IN THIS DOCUMENT AND IN THE INFORMATION CONTAINED THEREIN. REPRODUCTION, USE OR DISCLOSURE TO THIRD PARTIES WITHOUT EXPRESS AUTHORITY IS STRICTLY FORBIDDEN.

			Date	2015-06-18	Laboratorium AGH		ABB sp. z o. o. Starowislna 13a 31-038 Krakow	Door	Electrical diagrams		= AGH
			Edit	R.Zbien							+ SZN
			Check	M.Borkowski							
Change	Date	Name	Appr	W.Kolomyjski				Doc. no.		Page no.	60
										Pages	37

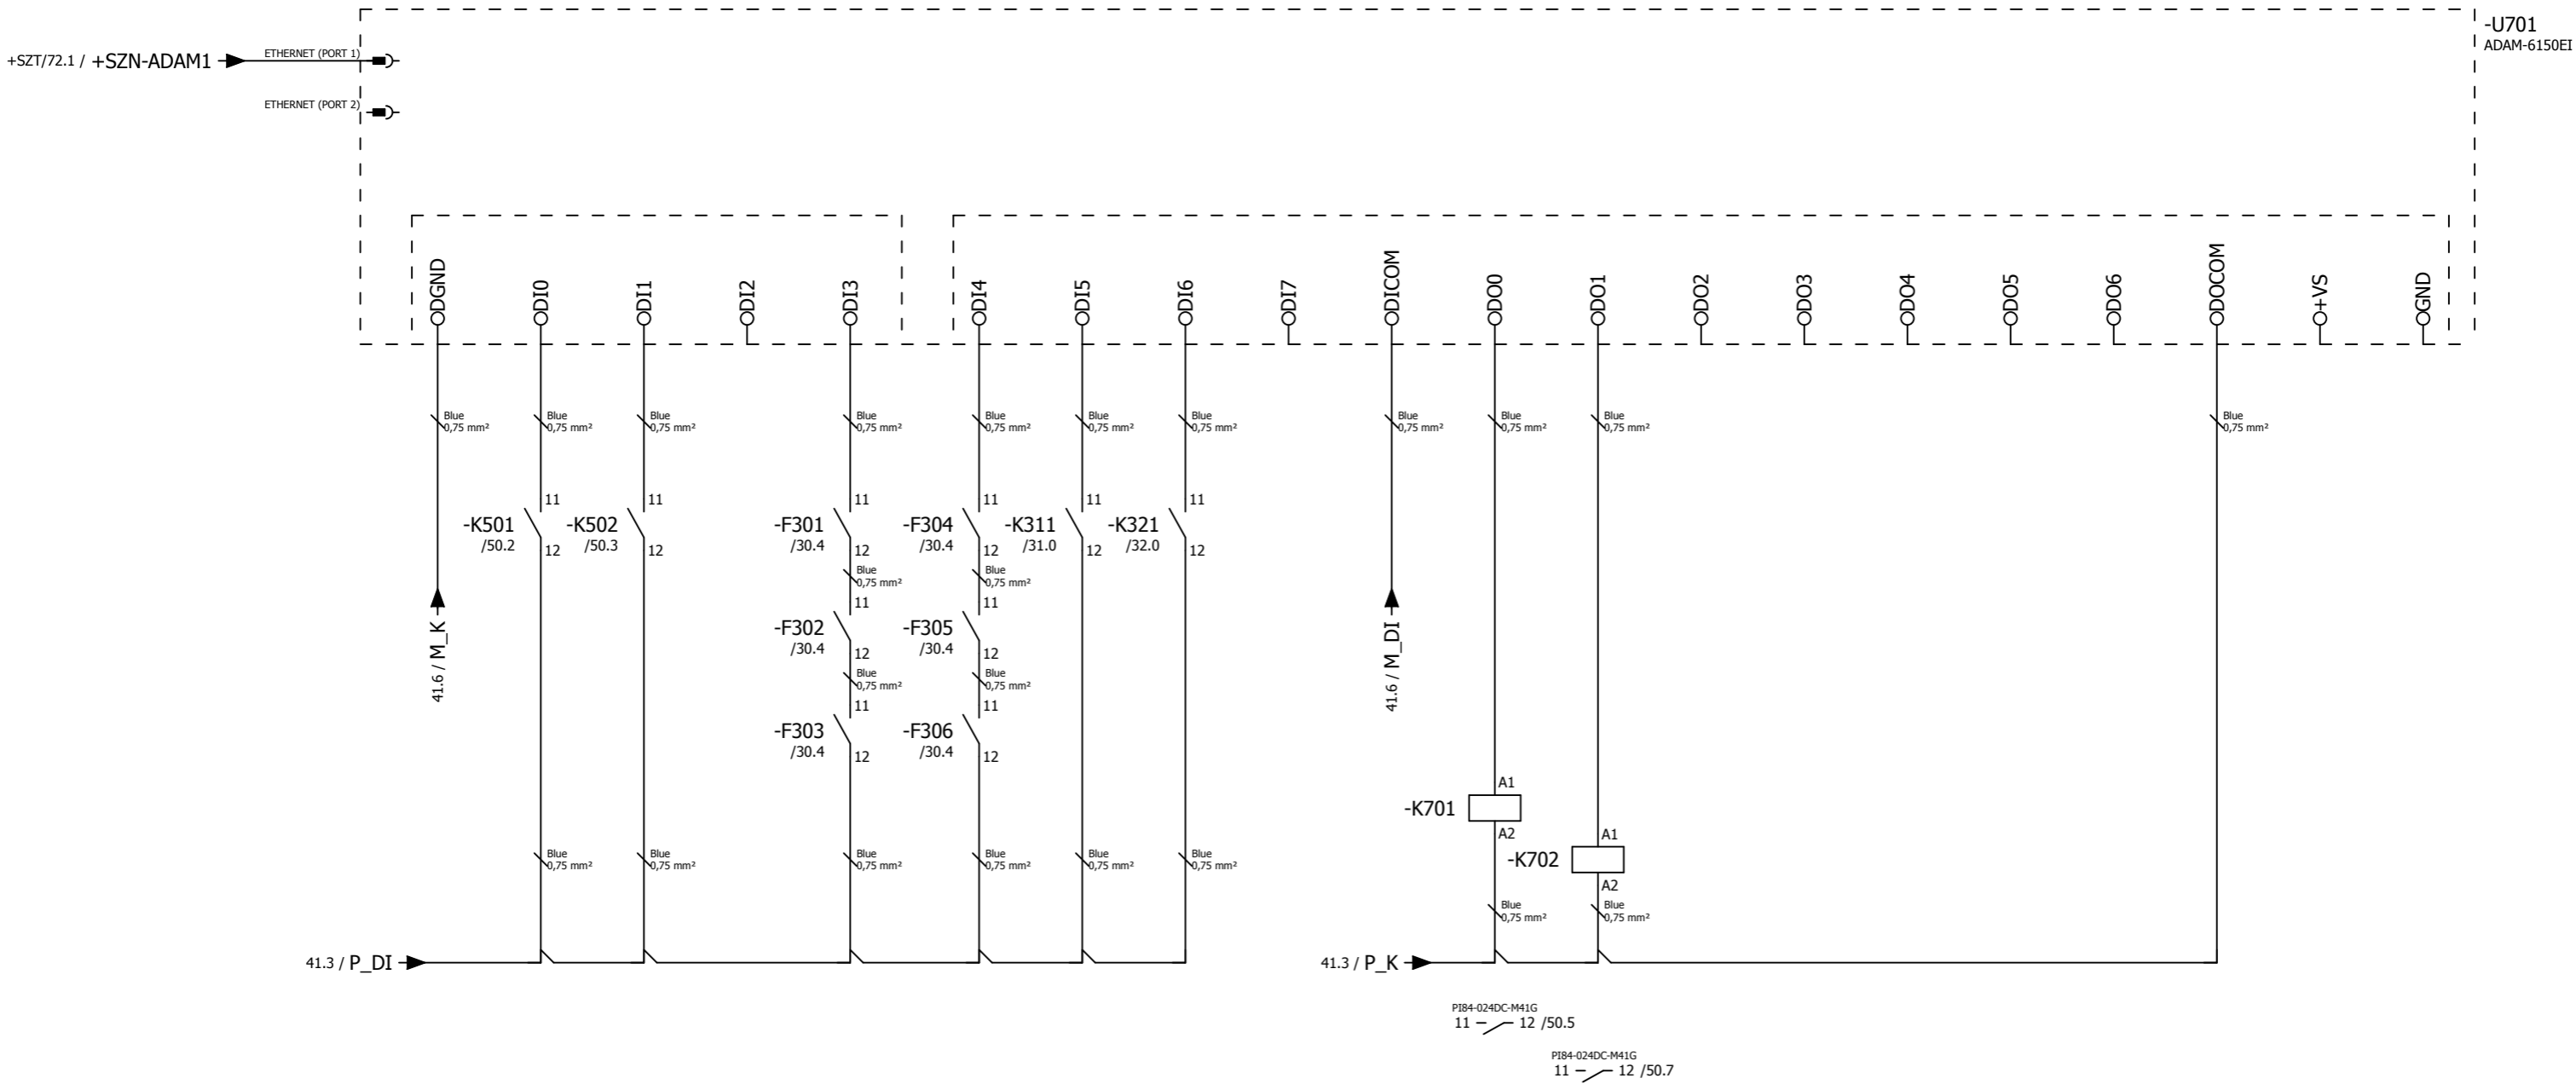


ABB SP. Z O. O. RESERVES ALL RIGHTS IN THIS DOCUMENT AND IN THE INFORMATION CONTAINED THEREIN. REPRODUCTION, USE OR DISCLOSURE TO THIRD PARTIES WITHOUT EXPRESS AUTHORITY IS STRICTLY FORBIDDEN.

			Date	2015-06-18	Laboratorium AGH		ABB sp. z o. o. Starowislna 13a 31-038 Krakow	Digital I/O	Electrical diagrams		= AGH		
			Edit	R.Zbien									+ SZN
			Check	M.Borkowski									
Change	Date	Name	Appr	W.Kolomyjski					Doc. no.		Page no. 70		
										Pages 37			